

YES24
STAGE

YES24
STAGE
2

NOTE

DRAWN

DRAWING TITLE

DATE

SCALE

DRAWING NO.

1 B3F 공연장 2관(객석1층) 평면도
SCALE : 1/100

YES24
STAGE

YES24
STAGE
2

NOTE


DRAWN

DRAWING TITLE

DATE

SCALE

DRAWING NO.

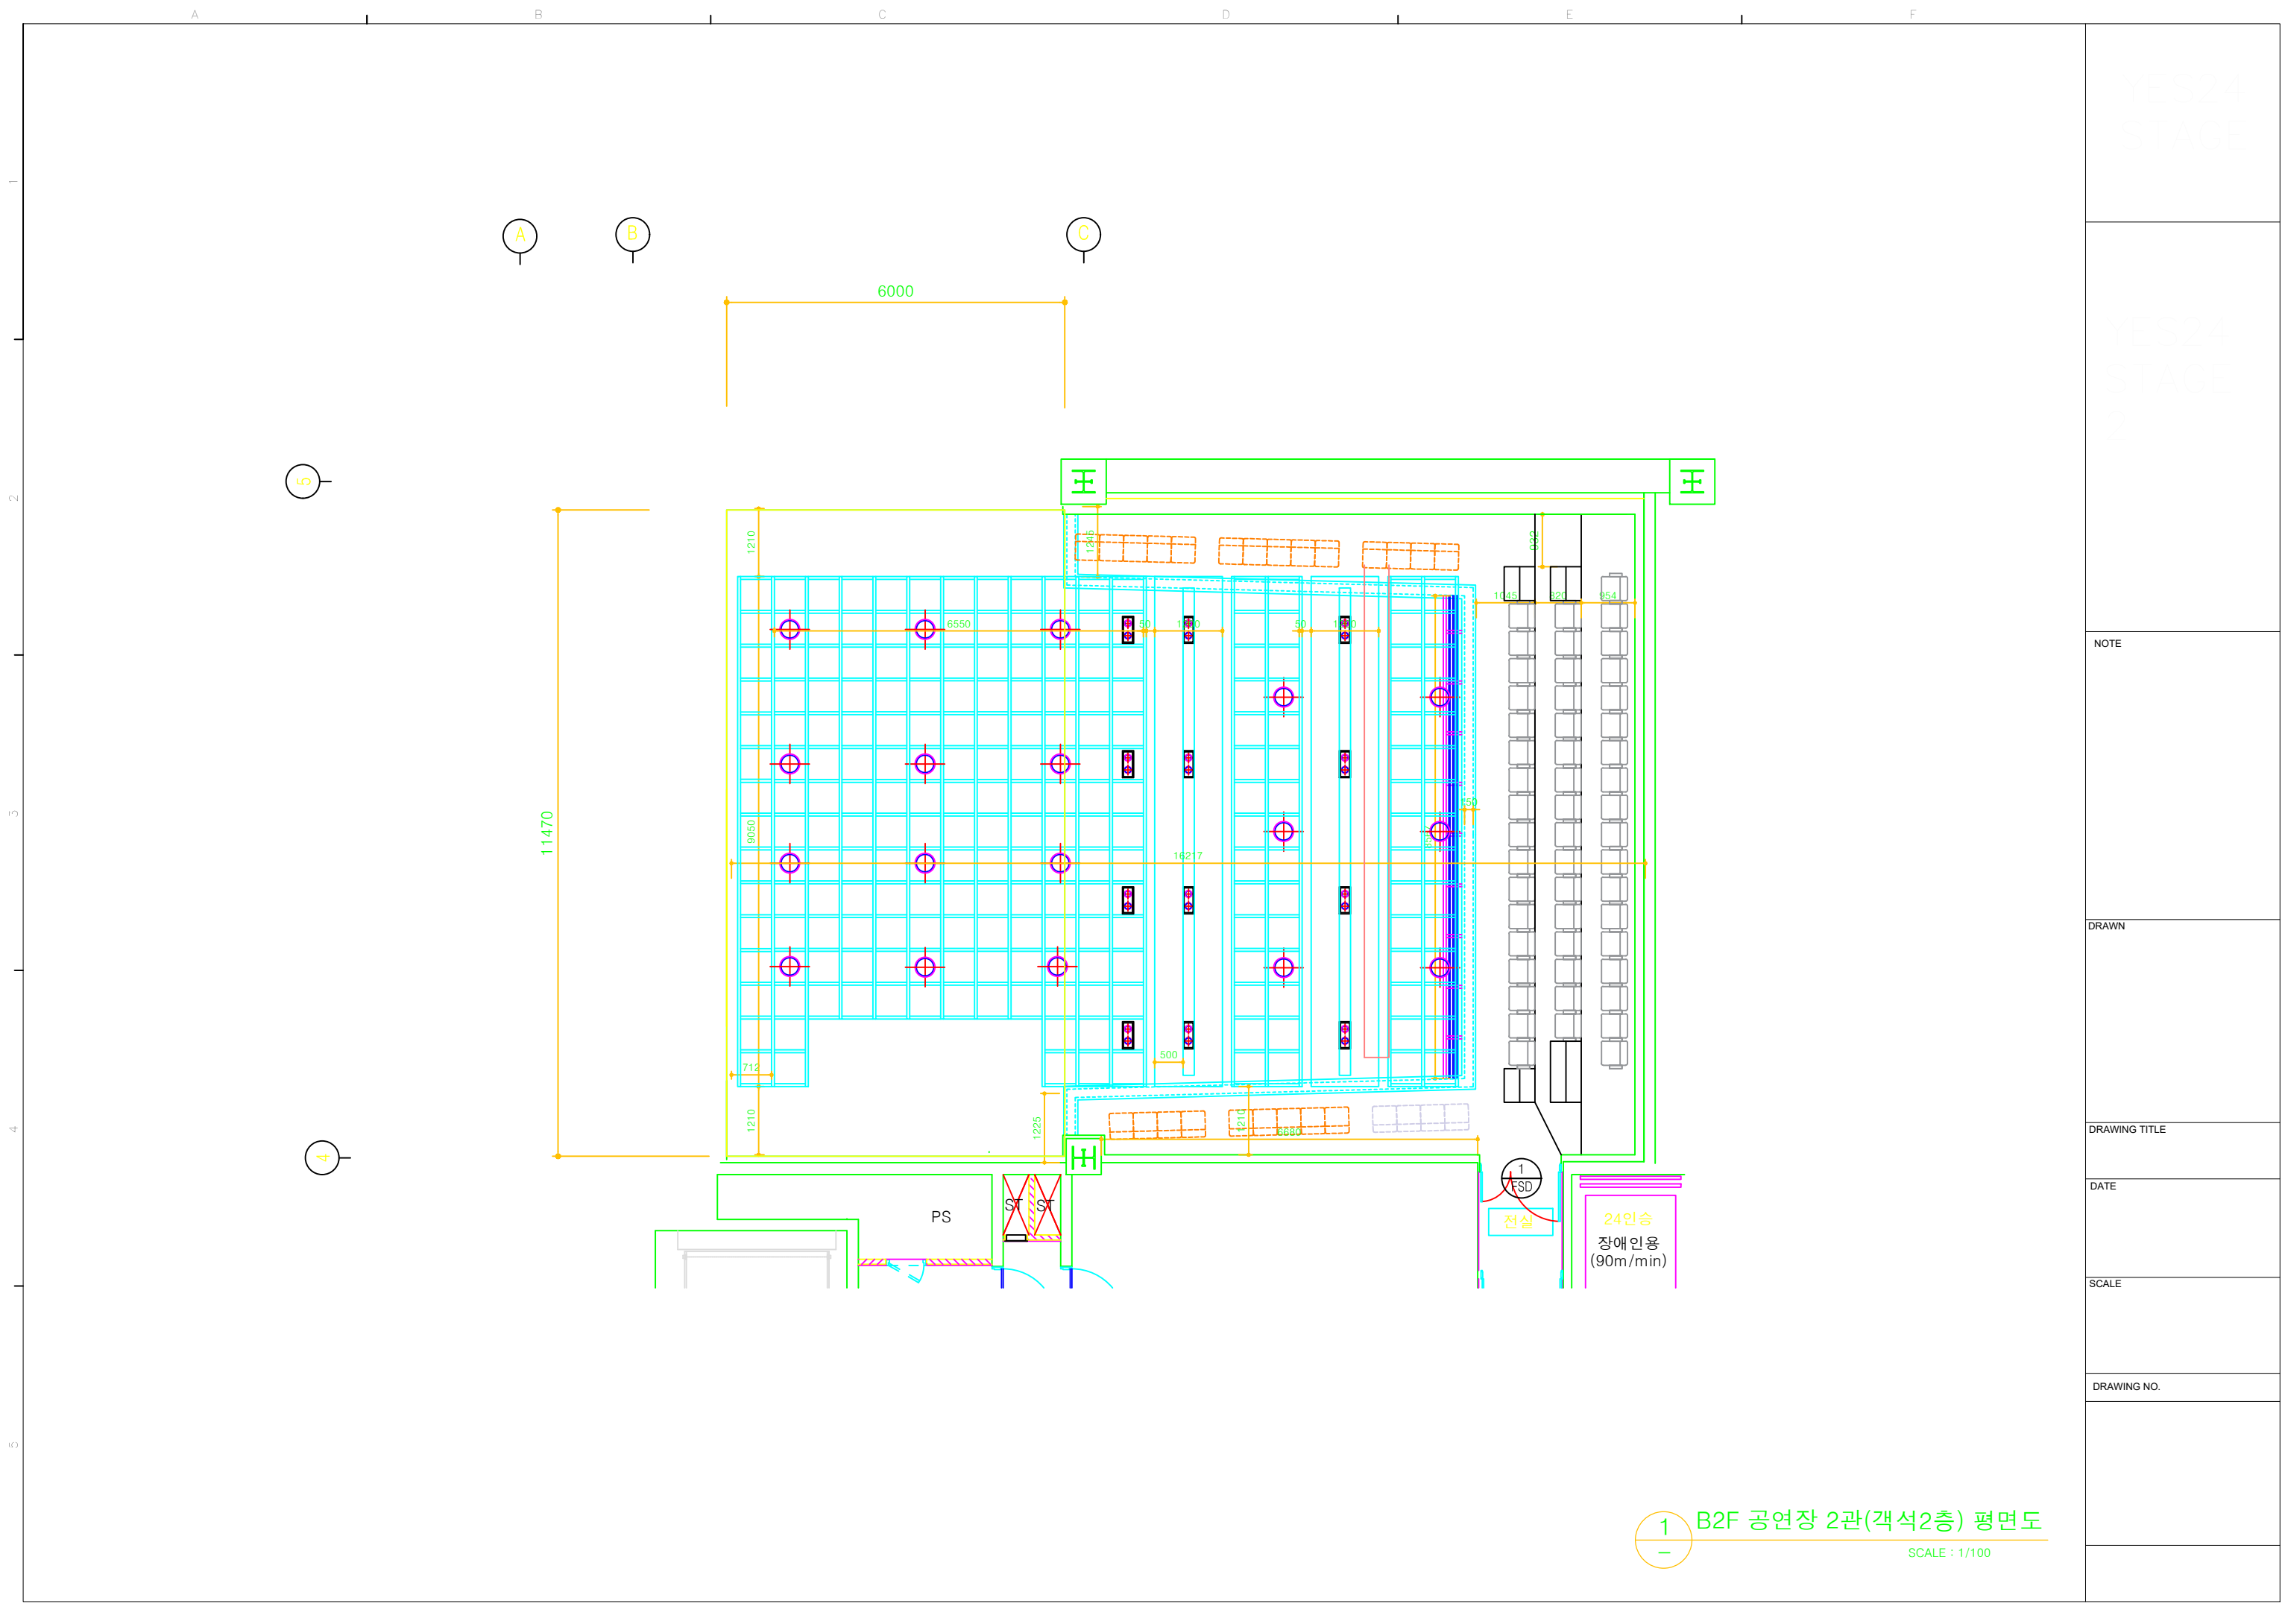

1 B2F 공연장 2관(객석2층) 평면도
SCALE : 1/100