

YES24  
STAGE

YES24  
STAGE  
2

NOTE

DRAWN

DRAWING TITLE


DATE

SCALE

DRAWING NO.

1/100

A B C D E F

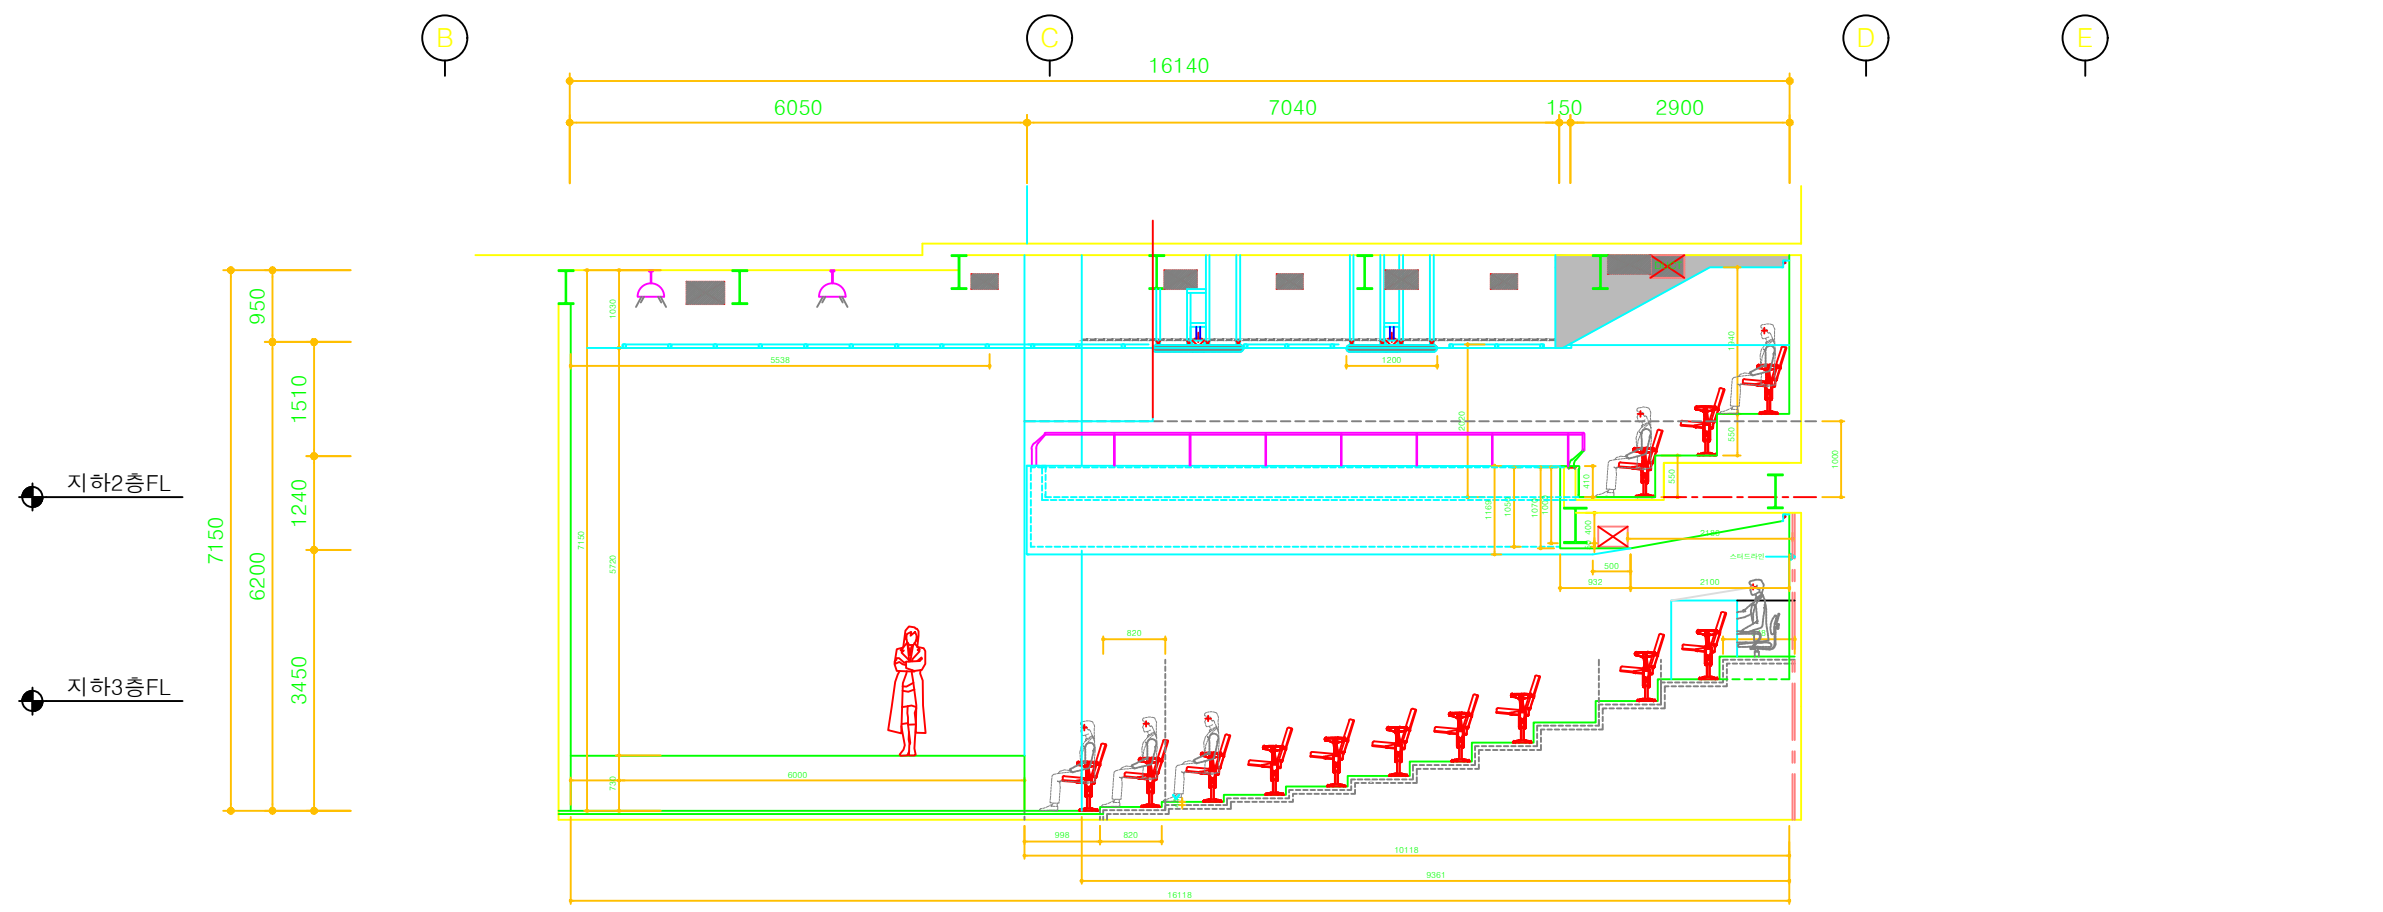

지하2층FL

지하3층FL

1 ELEVATION 1 - 공연장 2관  
SCALE : 1/100